This electronic collection of documents is provided for the convenience of the user and is Not a Certified Document –

The documents contained herein were originally issued and sealed by the individuals whose names and license numbers appear on each page, on the dates appearing with their signature on that page.

This file or an individual page shall not be considered a certified document.

CONTENTS SHEET NO. 491 Ö REFERENCE 40089

DESCRIPTION

LEGEND (SOIL & ROCK)

TITLE SHEET

SITE PLAN

PROFILES BORE LOGS

4-5

STATE OF NORTH CAROLINA

DEPARTMENT OF TRANSPORTATION **DIVISION OF HIGHWAYS** GEOTECHNICAL ENGINEERING UNIT

STRUCTURE SUBSURFACE INVESTIGATION

COUNTY BERTIE

PROJECT DESCRIPTION BRIDGE NUMBER 57 ON -L-(US 13) OVER QUIOCCOSIN SWAMP

STATE PROJECT REFERENCE NO. B-4916 8

CAUTION NOTICE

THE SUBSURFACE INFORMATION AND THE SUBSURFACE INVESTIGATION ON WHICH IT IS BASED WERE MADE FOR THE PURPOSE OF STUDY, PLANNING AND DESIGN, AND NOT FOR CONSTRUCTION OR PAY PURPOSES. THE VARIOUS FIELD BORING LOGS, ROCK CORES AND SOIL TEST DATA AVAILABLE MAY BE REVIEWED OR INSPECTED IN RALEIGH BY CONTACTING THE N. C. DEPARTMENT OF TRANSPORTATION, CEOTECHNICAL ENGINEERING UNIT AT (919) 707-6850. THE SUBSURFACE PLANS AND REPORTS, FIELD BORING LOGS, ROCK CORES AND SOIL TEST DATA ARE NOT PART OF THE CONTRACT.


GENERAL SOIL AND ROCK STRATA DESCRIPTIONS AND INDICATED BOUNDARIES ARE BASED ON A GEOTECHNICAL INTERPRETATION OF ALL AVAILABLE SUBSURFACE DATA AND MAY NOT NECESSARILY REFLECT THE ACTUAL SUBSURFACE CONDITIONS BETWEEN BORINGS OR BETWEEN SAMPLED STRATA WITHIN THE BOREHOLE. THE LABORATORY SAMPLE DATA AND THE IN SITU (INP-PLACE) TEST DATA CAN BE RELIED ON ONLY TO THE DEGREE OF RELIABILITY INHERENT IN THE STANDARD TEST METHOD. THE DESTREE CONDITIONS INDICATED IN THE SUBSURFACE INVESTIGATIONS ARE AS RECORDED AT THE TIME OF THE INVESTIGATION. THESE WATER LEVELS OR SOIL MOISTURE CONDITIONS MAY YARY CONSIDERABLY WITH TIME ACCORDING TO CLIMATIC CONDITIONS INCLUDING TEMPERATURES, PRECIPITATION AND WIND, AS WELL AS OTHER NON-CLIMATIC FACTORS,

THE BIDDER OR CONTRACTOR IS CAUTIONED THAT DETAILS SHOWN ON THE SUBSURFACE PLANS ARE PRELIMINARY ONLY AND IN MANY CASES THE FINAL DESIGN DETAILS ARE DIFFERENT. FOR BIDDING AND CONSTRUCTION PURPOSES, REFER TO THE CONSTRUCTION PLANS AND DOCUMENTS FOR FINAL DESIGN INFORMATION ON THIS PROJECT. THE DEPARTMENT DIES NOT WARRANT OR GUARANTEE THE SUFFICIENCY OR ACCURACY OF THE INVESTIGATION MADE, NOR THE INTERPRETATIONS MADE, OR OPINION OF THE DEPARTMENT AS TO THE TYPE OF MATERIALS AND CONDITIONS TO BE ENCOUNTERED. THE BIDDER OR CONTRACTOR IS CAUTIONED TO MAKE SUCH INDEPENDENT SUBSURFACE INVESTIGATIONS AS HE DEEMS NECESSARY TO SATISFY HIMSELF AS TO CONDITIONS TO BE ENCOUNTERED ON THE PROJECT. THE CONTRACTOR SHALL HAVE NO CLAIM FOR ADDITIONAL COMPENSATION OF FOR ANY REASON RESULTING FROM THE ACTUAL CONDITIONS FOR THE THE SITE DIFFERING FROM THOSE INDICATED IN THE SUBSURFACE INFORMATION.

- IES:
 THE INFORMATION CONTAINED HEREIN IS NOT IMPLIED OR GUARANTEED BY THE N.C. DEPARTMENT
 OF TRANSPORTATION AS ACCURATE NOR IS IT CONSIDERED PART OF THE PLANS, SPECIFICATIONS
 OR CONTRACT FOR THE PROJECT.
 BY HAVING REQUESTED THIS INFORMATION, THE CONTRACTOR SPECIFICALLY WAIVES ANY CLAIMS
 FOR INCREASED COMPENSATION OR EXTENSION OF TIME BASED ON DIFFERENCES BETWEEN THE
 CONDITIONS INDICATED HEREIN AND THE ACTUAL CONDITIONS AT THE PROJECT SITE.

PERSONNEL S.N. ZIMARINO R.E. SMITH R.E. CLARKE

INVESTIGATED BY __T.C. BOTTOMS DRAWN BY _S.N. ZIMARINO

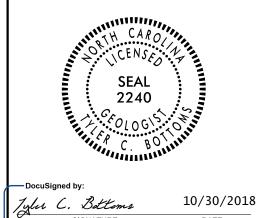

48A2D3BD08CF4A6...

DATE

DOCUMENT NOT CONSIDERED FINAL **UNLESS ALL SIGNATURES COMPLETED**


PROJECT REFERENCE NO. SHEET NO. 2

NORTH CAROLINA DEPARTMENT OF TRANSPORTATION DIVISION OF HIGHWAYS GEOTECHNICAL ENGINEERING UNIT

SUBSURFACE INVESTIGATION

SOIL AND ROCK LEGEND, TERMS, SYMBOLS, AND ABBREVIATIONS


SOIL DESCRIPTION	GRADATION	ROCK DESCRIPTION	TERMS AND DEFINITIONS
SOIL IS CONSIDERED UNCONSOLIDATED, SEMI-CONSOLIDATED, OR WEATHERED EARTH MATERIALS THAT CAN BE PENETRATED WITH A CONTINUOUS FLIGHT POWER AUGER AND YIELD LESS THAN 100 BLOWS PER FOOT	WELL GRADED - INDICATES A GOOD REPRESENTATION OF PARTICLE SIZES FROM FINE TO COARSE. UNIFORMLY GRADED - INDICATES THAT SOIL PARTICLES ARE ALL APPROXIMATELY THE SAME SIZE.	HARD ROCK IS NON-COASTAL PLAIN MATERIAL THAT WOULD YIELD SPT REFUSAL IF TESTED, AN INFERRED ROCK LINE INDICATES THE LEVEL AT WHICH NON-COASTAL PLAIN MATERIAL WOULD YIELD SPT REFUSAL. SPT REFUSAL IS PENETRATION BY A SPLIT SPOON SAMPLER EQUAL TO OR LESS THAN 0.1 FOOT PER 60	ALLUVIUM (ALLUV.) - SOILS THAT HAVE BEEN TRANSPORTED BY WATER.
ACCORDING TO THE STANDARD PENETRATION TEST (AASHTO T 206, ASTM D1586). SOIL CLASSIFICATION IS BASED ON THE AASHTO SYSTEM. BASIC DESCRIPTIONS GENERALLY INCLUDE THE FOLLOWING:	GAP-GRADED - INDICATES A MIXTURE OF UNIFORM PARTICLE SIZES OF TWO OR MORE SIZES.	BLOWS IN NON-COASTAL PLAIN MATERIAL, THE TRANSITION BETWEEN SOIL AND ROCK IS OFTEN	AQUIFER - A WATER BEARING FORMATION OR STRATA. ARENACEOUS - APPLIED TO ROCKS THAT HAVE BEEN DERIVED FROM SAND OR THAT CONTAIN SAND.
CONSISTENCY, COLOR, TEXTURE, MOISTURE, AASHTO CLASSIFICATION, AND OTHER PERTINENT FACTORS SUCH AS MINERALOGICAL COMPOSITION, ANGULARITY, STRUCTURE, PLASTICITY, ETC. FOR EXAMPLE,	ANGULARITY OF GRAINS	REPRESENTED BY A ZONE OF WEATHERED ROCK. ROCK MATERIALS ARE TYPICALLY DIVIDED AS FOLLOWS:	ARGILLACEOUS - APPLIED TO ALL ROCKS OR SUBSTANCES COMPOSED OF CLAY MINERALS, OR HAVING
VERY STIFF,GRAY,SILTY CLAY,MOIST WITH INTERBEDDED FINE SAND LAYERS,HIGHLY PLASTIC,A-7-6	THE ANGULARITY OR ROUNDNESS OF SOIL GRAINS IS DESIGNATED BY THE TERMS: ANGULAR, SUBANGULAR, SUBROUNDED, OR ROUNDED.	WEATHERED NON-COASTAL PLAIN MATERIAL THAT WOULD YIELD SPT N VALUES >	A NOTABLE PROPORTION OF CLAY IN THEIR COMPOSITION, SUCH AS SHALE, SLATE, ETC.
SOIL LEGEND AND AASHTO CLASSIFICATION GENERAL GRANULAR MATERIALS SUIT-CLAY MATERIALS	MINERALOGICAL COMPOSITION	ROCK (WR) 100 BLOWS PER FOOT IF TESTED.	ARTESIAN - GROUND WATER THAT IS UNDER SUFFICIENT PRESSURE TO RISE ABOVE THE LEVEL AT WHICH IT IS ENCOUNTERED, BUT WHICH DOES NOT NECESSARILY RISE TO OR ABOVE THE GROUND
GENERAL GRANULAR MATERIALS SILT-CLAY MATERIALS CLASS. (≤ 35% PASSING *200) (> 35% PASSING *200) ORGANIC MATERIALS	MINERAL NAMES SUCH AS QUARTZ, FELDSPAR, MICA, TALC, KAOLIN, ETC.	CRYSTALLINE ROCK (CR) FINE TO COARSE GRAIN IGNEOUS AND METAMORPHIC ROCK THAT WOULD YIELD STR REFUSAL IF TESTED. ROCK TYPE INCLUDES GRANITE.	SURFACE.
GROUP A-1 A-3 A-2 A-4 A-5 A-6 A-7 A-1, A-2 A-4, A-5	ARE USED IN DESCRIPTIONS WHEN THEY ARE CONSIDERED OF SIGNIFICANCE.	NON-CRYSTALLINE GREISS, GABBRO, SCHIST, ETC. FINE TO COARSE GRAIN METAMORPHIC AND NON-COASTAL PLAIN	CALCAREOUS (CALC.) - SOILS THAT CONTAIN APPRECIABLE AMOUNTS OF CALCIUM CARBONATE.
CLASS. A-1-a A-1-b A-2-4 A-2-5 A-2-6 A-2-7 A-7-6	COMPRESSIBILITY SLIGHTLY COMPRESSIBLE LL < 31	ROCK (NCR) SEDIMENTARY ROCK THAT WOULD YEILD SPT REFUSAL IF TESTED. ROCK TYPE INCLUDES PHYLLITE, SLATE, SANDSTONE, ETC.	COLLUVIUM - ROCK FRAGMENTS MIXED WITH SOIL DEPOSITED BY GRAVITY ON SLOPE OR AT BOTTOM OF SLOPE.
SYMBOL 000000000000000000000000000000000000	MODERATELY COMPRESSIBLE LL = 31 - 50 HIGHLY COMPRESSIBLE LL > 50	COASTAL PLAIN COASTAL PLAIN SEDIMENTS CEMENTED INTO ROCK, BUT MAY NOT YIELD SEDIMENTARY ROCK SPT REFUSAL. ROCK TYPE INCLUDES LIMESTONE, SANDSTONE, CEMENTED	CORE RECOVERY (REC.) - TOTAL LENGTH OF ALL MATERIAL RECOVERED IN THE CORE BARREL DIVIDED
7. PASSING 18 50 MX GRANULAR SILT- CLAY MUCK.	PERCENTAGE OF MATERIAL	(CP) SHELL BEDS, ETC.	BY TOTAL LENGTH OF CORE RUN AND EXPRESSED AS A PERCENTAGE. DIKE - A TABULAR BODY OF IGNEOUS ROCK THAT CUTS ACROSS THE STRUCTURE OF ADJACENT
■40 30 MX 50 MX 51 MN	GRANULAR SILT - CLAY ORGANIC MATERIAL SOILS OTHER MATERIAL	WEATHERING FRESH ROCK FRESH, CRYSTALS BRIGHT, FEW JOINTS MAY SHOW SLIGHT STAINING, ROCK RINGS UNDER	ROCKS OR CUTS MASSIVE ROCK.
MATERIAL	TRACE OF ORGANIC MATTER 2 - 3% 3 - 5% TRACE 1 - 10%	HAMMER IF CRYSTALLINE.	DIP - THE ANGLE AT WHICH A STRATUM OR ANY PLANAR FEATURE IS INCLINED FROM THE HORIZONTAL.
PASSING *40 LL	LITTLE ORGANIC MATTER 3 - 5% 5 - 12% LITTLE 10 - 20% MODERATELY ORGANIC 5 - 10% 12 - 20% SOME 20 - 35% HIGHLY ORGANIC > 10% > 20% HIGHLY 35% AND ABOVE	VERY SLIGHT ROCK GENERALLY FRESH, JOINTS STAINED, SOME JOINTS MAY SHOW THIN CLAY COATINGS IF OPEN, (V SLI.) CRYSTALS ON A BROKEN SPECIMEN FACE SHINE BRIGHTLY. ROCK RINGS UNDER HAMMER BLOWS IF OF A CRYSTALLINE NATURE.	DIP DIRECTION (DIP AZIMUTH) - THE DIRECTION OR BEARING OF THE HORIZONTAL TRACE OF THE LINE OF DIP, MEASURED CLOCKWISE FROM NORTH.
GROUP INDEX 0 0 0 0 4 MX 8 MX 12 MX 16 MX NO MX AMOUNTS OF SOILS	GROUND WATER	SLIGHT ROCK GENERALLY FRESH, JOINTS STAINED AND DISCOLORATION EXTENDS INTO ROCK UP TO	FAULT - A FRACTURE OR FRACTURE ZONE ALONG WHICH THERE HAS BEEN DISPLACEMENT OF THE SIDES RELATIVE TO ONE ANOTHER PARALLEL TO THE FRACTURE.
USUAL TYPES STONE FRAGS. FINE SILTY OR CLAYEY SILTY CLAYEY MATTER OF MAJOR GRAVEL, AND CANE CREATER OF CANE CONTROL OF CANE	✓ WATER LEVEL IN BORE HOLE IMMEDIATELY AFTER DRILLING	(SLI,) 1 INCH. OPEN JOINTS MAY CONTAIN CLAY. IN GRANITOID ROCKS SOME OCCASIONAL FELDSPAR CRYSTALS ARE DULL AND DISCOLORED. CRYSTALLINE ROCKS RING UNDER HAMMER BLOWS.	FISSILE - A PROPERTY OF SPLITTING ALONG CLOSELY SPACED PARALLEL PLANES.
MATERIALS SAND SAND GRAVEL AND SAND SOILS SOILS	▼ STATIC WATER LEVEL AFTER 24 HOURS	MODERATE SIGNIFICANT PORTIONS OF ROCK SHOW DISCOLORATION AND WEATHERING EFFECTS. IN	FLOAT - ROCK FRAGMENTS ON SURFACE NEAR THEIR ORIGINAL POSITION AND DISLODGED FROM
GEN. RATING EXCELLENT TO GOOD FAIR TO POOR POOR UNSUITABLE		(MOD.) GRANITOID ROCKS, MOST FELDSPARS ARE DULL AND DISCOLORED, SOME SHOW CLAY. ROCK HAS DULL SOUND UNDER HAMMER BLOWS AND SHOWS SIGNIFICANT LOSS OF STRENGTH AS COMPARED	PARENT MATERIAL.
AS SUBGRADE EACELLERY 10 00000 FRINT 10 FOOT POOR FOOT ORSOTRIBLE:	SPRING OR SEEP	WITH FRESH ROCK.	FLOOD PLAIN (FP) - LAND BORDERING A STREAM, BUILT OF SEDIMENTS DEPOSITED BY THE STREAM. FORMATION (FM.) - A MAPPABLE GEOLOGIC UNIT THAT CAN BE RECOGNIZED AND TRACED IN THE
CONSISTENCY OR DENSENESS	MISCELLANEOUS SYMBOLS	MODERATELY ALL ROCK EXCEPT QUARTZ DISCOLORED OR STAINED. IN GRANITOID ROCKS, ALL FELDSPARS DULL SEVERE AND DISCOLORED AND A MAJORITY SHOW KAOLINIZATION. ROCK SHOWS SEVERE LOSS OF STRENGTH	FIELD.
COMPACTNESS OF RANGE OF STANDARD RANGE OF UNCONFINED	TD 25,425	(MOD. SEV.) AND CAN BE EXCAVATED WITH A GEOLOGIST'S PICK. ROCK GIVES "CLUNK" SOUND WHEN STRUCK. IF TESTED, WOULD YIELD SPT REFUSAL	JOINT - FRACTURE IN ROCK ALONG WHICH NO APPRECIABLE MOVEMENT HAS OCCURRED.
PRIMARY SOIL TYPE COMPRESSIVE STRENGTH CONSISTENCY PENETRATION RESISTENCE (TONS/FT ²) COMPRESSIVE STRENGTH (N-VALUE) COMPRESSIVE STRENGTH	ROADWAY EMBANKMENT (RE) OF ROCK STRUCTURES ROADWAY EMBANKMENT (RE) OF ROCK STRUCTURES	SEVERE ALL ROCK EXCEPT QUARTZ DISCOLORED OR STAINED, ROCK FABRIC CLEAR AND EVIDENT BUT	LEDGE - A SHELF-LIKE RIDGE OR PROJECTION OF ROCK WHOSE THICKNESS IS SMALL COMPARED TO ITS LATERAL EXTENT.
GENERALLY VERY LOOSE < 4	SOIL SYMBOL SOIL SYMBOL SPT OMT TEST BORING INSTALLATION SLOPE INDICATOR INSTALLATION	(SEV.) REDUCED IN STRENGTH TO STRONG SOIL. IN GRANITOID ROCKS ALL FELDSPARS ARE KAOLINIZED TO SOME EXTENT. SOME FRAGMENTS OF STRONG ROCK USUALLY REMAIN.	LENS - A BODY OF SOIL OR ROCK THAT THINS OUT IN ONE OR MORE DIRECTIONS.
GRANULAR LOOSE 4 TO 10 GRANULAR MEDIUM DENSE 10 TO 30 MATERIAL MEDIUM DENSE 10 TO 30 N/A	I 图	IF TESTED, WOULD YIELD SPT N VALUES > 100 BPF	MOTTLED (MOT.) - IRREGULARLY MARKED WITH SPOTS OF DIFFERENT COLORS. MOTTLING IN SOILS USUALLY INDICATES POOR AERATION AND LACK OF GOOD DRAINAGE.
(NON-COHESIVE) DENSE 30 TO 50 VERY DENSE > 50	ARTIFICIAL FILL (AF) OTHER AUGER BORING CONE PENETROMETER THAN ROADWAY EMBANKMENT TEST	VERY ALL ROCK EXCEPT OUARTZ DISCOLORED OR STAINED. ROCK FABRIC ELEMENTS ARE DISCERNIBLE SEVERE BUT MASS IS EFFECTIVELY REDUCED TO SOIL STATUS, WITH ONLY FRAGMENTS OF STRONG ROCK	PERCHED WATER - WATER MAINTAINED ABOVE THE NORMAL GROUND WATER LEVEL BY THE PRESENCE
VERY SOFT < 2 < 0.25	── INFERRED SOIL BOUNDARY — CORE BORING SOUNDING ROD	(V SEV.) REMAINING. SAPROLITE IS AN EXAMPLE OF ROCK WEATHERED TO A DEGREE THAT ONLY MINOR	OF AN INTERVENING IMPERVIOUS STRATUM.
GENERALLY SOFT 2 TO 4 0.25 TO 0.5 SILT-CLAY MEDIUM STIFF 4 TO 8 0.5 TO 1.0	INFERRED ROCK LINE MONITORING WELL TEST BORING WITH CORE	VESTIGES OF ORIGINAL ROCK FABRIC REMAIN. <u>IF TESTED, WOULD YIELD SPT N VALUES < 100 BFF</u> COMPLETE ROCK REDUCED TO SOIL. ROCK FABRIC NOT DISCERNIBLE, OR DISCERNIBLE ONLY IN SMALL AND	RESIDUAL (RES.) SOIL - SOIL FORMED IN PLACE BY THE WEATHERING OF ROCK.
MATERIAL STIFF 8 TO 15 1 TO 2 (COHESIVE) VERY STIFF 15 TO 30 2 TO 4	A ALLINIAL COTI POLINDARY A PIEZOMETER COTI NEVALUE	SCATTERED CONCENTRATIONS, QUARTZ MAY BE PRESENT AS DIKES OR STRINGERS, SAPROLITE IS ALSO AN EXAMPLE.	ROCK QUALITY DESIGNATION (ROD) - A MEASURE OF ROCK QUALITY DESCRIBED BY TOTAL LENGTH OF ROCK SEGMENTS EQUAL TO OR GREATER THAN 4 INCHES DIVIDED BY THE TOTAL LENGTH OF CORE
HARD > 30 → 4	INSTHEFATION	ROCK HARDNESS	RUN AND EXPRESSED AS A PERCENTAGE. SAPROLITE (SAP.) - RESIDUAL SOIL THAT RETAINS THE RELIC STRUCTURE OR FABRIC OF THE PARENT
TEXTURE OR GRAIN SIZE	RECOMMENDATION SYMBOLS	VERY HARD CANNOT BE SCRATCHED BY KNIFE OR SHARP PICK. BREAKING OF HAND SPECIMENS REQUIRES	ROCK.
U.S. STD. SIEVE SIZE 4 10 40 60 200 270 OPENING (MM) 4.76 2.00 0.42 0.25 0.075 0.053	UNCLASSIFIED EXCAVATION - UNCLASSIFIED EXCAVATION - ACCEPTABLE, BUT NOT TO BE	SEVERAL HARD BLOWS OF THE GEOLOGIST'S PICK. HARD CAN BE SCRATCHED BY KNIFE OR PICK ONLY WITH DIFFICULTY, HARD HAMMER BLOWS REQUIRED	SILL - AN INTRUSIVE BODY OF IGNEOUS ROCK OF APPROXIMATELY UNIFORM THICKNESS AND RELATIVELY THIN COMPARED WITH ITS LATERAL EXTENT, THAT HAS BEEN EMPLACED PARALLEL TO
BOULDER COBBLE GRAVEL COARSE FINE SILT CLAY	SHALLOW UNCLASSIFIED EXCAVATION - USED IN THE TOP 3 FEET OF EMBANKMENT OR BACKFILL	TO DETACH HAND SPECIMEN.	THE BEDDING OR SCHISTOSITY OF THE INTRUDED ROCKS.
(BLDR.) (COB.) (GR.) (CSE. SD.) (F SD.) (SL.) (CL.)	ABBREVIATIONS	MODERATELY CAN BE SCRATCHED BY KNIFE OR PICK, GOUGES OR GROOVES TO 0.25 INCHES DEEP CAN BE HARD EXCAVATED BY HARD BLOW OF A GEOLOGIST'S PICK, HAND SPECIMENS CAN BE DETACHED	SLICKENSIDE - POLISHED AND STRIATED SURFACE THAT RESULTS FROM FRICTION ALONG A FAULT OR SLIP PLANE.
GRAIN MM 305 75 2.0 0.25 0.05 0.005	AR - AUGER REFUSAL MED MEDIUM VST - VANE SHEAR TEST	BY MODERATE BLOWS.	STANDARD PENETRATION TEST (PENETRATION RESISTANCE) (SPT) - NUMBER OF BLOWS (N OR BPF) OF
SIZE IN. 12 3	BT - BORING TERMINATED MICA MICACEOUS WEA WEATHERED CL CLAY MOD MODERATELY 7 - UNIT WEIGHT	MEDIUM CAN BE GROOVED OR GOUGED 0.05 INCHES DEEP BY FIRM PRESSURE OF KNIFE OR PICK POINT. HARD CAN BE EXCAVATED IN SMALL CHIPS TO PEICES I INCH MAXIMUM SIZE BY HARD BLOWS OF THE	A 140 LB. HAMMER FALLING 30 INCHES REQUIRED TO PRODUCE A PENETRATION OF 1 FOOT INTO SOIL WITH A 2 INCH OUTSIDE DIAMETER SPLIT SPOON SAMPLER. SPT REFUSAL IS PENETRATION EQUAL
SOIL MOISTURE - CORRELATION OF TERMS SOIL MOISTURE SCALE FIELD MOISTURE COURS FOR THE A MAINTURE OF SCALE OF THE A MAINTURE OF T	CPT - CONE PENETRATION TEST NP - NON PLASTIC $\gamma_{ m d}$ - DRY UNIT WEIGHT CSE COARSE ORG ORGANIC	POINT OF A GEOLOGIST'S PICK.	TO OR LESS THAN 0.1 FOOT PER 60 BLOWS.
(ATTERBERG LIMITS) OESCRIPTION GUIDE FOR FIELD MOISTURE DESCRIPTION	DMT - DILATOMETER TEST PMT - PRESSUREMETER TEST <u>SAMPLE ABBREVIATIONS</u>	SOFT CAN BE GROVED OR GOUGED READILY BY KNIFE OR PICK. CAN BE EXCAVATED IN FRAGMENTS FROM CHIPS TO SEVERAL INCHES IN SIZE BY MODERATE BLOWS OF A PICK POINT. SMALL, THIN	STRATA CORE RECOVERY (SREC.) - TOTAL LENGTH OF STRATA MATERIAL RECOVERED DIVIDED BY TOTAL LENGTH OF STRATUM AND EXPRESSED AS A PERCENTAGE.
- SATURATED - USUALLY LIQUID; VERY WET, USUALLY	DPT - DYNAMIC PENETRATION TEST SAP SAPROLITIC S - BULK e - VOID RATIO SD SAND, SANDY SS - SPLIT SPOON	PIECES CAN BE BROKEN BY FINGER PRESSURE. VERY CAN BE CARVED WITH KNIFE. CAN BE EXCAVATED READILY WITH POINT OF PICK. PIECES 1 INCH	STRATA ROCK QUALITY DESIGNATION (SROD) - A MEASURE OF ROCK QUALITY DESCRIBED BY TOTAL LENGTH OF ROCK SEGMENTS WITHIN A STRATUM EQUAL TO OR GREATER THAN 4 INCHES DIVIDED BY
(SAT.) FROM BELOW THE GROUND WATER TABLE	F - FINE SL SILT, SILTY ST - SHELBY TUBE FOSS FOSSILIFEROUS SLI SLIGHTLY RS - ROCK	SOFT OR MORE IN THICKNESS CAN BE BROKEN BY FINGER PRESSURE, CAN BE SCRATCHED READILY BY	THE TOTAL LENGTH OF STRATA AND EXPRESSED AS A PERCENTAGE.
PLASTIC SEMISOLID; REQUIRES DRYING TO	FRAC FRACTURED, FRACTURES TCR - TRICONE REFUSAL RT - RECOMPACTED TRIAXIAL	FRACTURE SPACING BEDDING	TOPSOIL (TS.) - SURFACE SOILS USUALLY CONTAINING ORGANIC MATTER.
(PI) PL PLASTIC LIMITATTAIN OPTIMUM MOISTURE	FRAGS FRAGMENTS ω - MOISTURE CONTENT CBR - CALIFORNIA BEARING HI HIGHLY V - VERY RATIO	TERM SPACING BEDUING TERM SPACING TERM THICKNESS	BENCH MARK: BL-4
- MOIST - (M) COLID. AT OR NEAR ORTIMIN MOISTIRE	EQUIPMENT USED ON SUBJECT PROJECT	VERY WIDE MORE THAN 10 FEET VERY THICKLY BEDDED 4 FEET WIDE 3 TO 10 FEET THICKLY BEDDED 1.5 - 4 FEET	N: 898124.4361E: 2604544.9610 ELEVATION: 35.04 FEET
OM OPTIMUM MOISTURE SL SHRINKAGE LIMIT	DRILL UNITS: ADVANCING TOOLS: HAMMER TYPE:	MODERATELY CLOSE 1 TO 3 FEET THINLY BEDDED Ø.16 - 1.5 FEET	NOTES:
- DRY - (D) REQUIRES ADDITIONAL WATER TO	X CME-45C CLAY BITS X AUTOMATIC MANUAL	CLOSE 0.16 TO 1 FOOT VERY THINLY BEDDED 0.03 - 0.16 FEET VERY CLOSE LESS THAN 0.16 FEET THICKLY LAMINATED 0.008 - 0.03 FEET	FIAD: FILLED IMMEDIATELY AFTER DRILLING
ATTAIN UPTIMUM MUISTURE	CME-55 CONTINUOUS FLIGHT AUGER CORE SIZE:	THINLY LAMINATED < 0.008 FEET	
PLASTICITY	B + HOLLOW AUGERS	INDURATION FOR SEDIMENTARY ROCKS, INDURATION IS THE HARDENING OF MATERIAL BY CEMENTING, HEAT, PRESSURE, ETC.	
PLASTICITY INDEX (PI) NON PLASTIC 0-5 VERY LOW	CME-550 L HARD FACED FINGER BITS LINE, CARBIDE INSERTS	RUBBING WITH FINGER FREES NUMEROUS GRAINS:	
SLIGHTLY PLASTIC 6-15 SLIGHT	VANE SHEAR TEST V CASING V ADVANCER HAND TOOLS:	FRIABLE GENTLE BLOW BY HAMMER DISINTEGRATES SAMPLE.	
MODERATELY PLASTIC 16-25 MEDIUM HIGHLY PLASTIC 26 OR MORE HIGH	POST HOLE DIGGER	MODERATELY INDURATED GRAINS CAN BE SEPARATED FROM SAMPLE WITH STEEL PROBE; BREAKS EASILY WHEN HIT WITH HAMMER.	
COLOR	PORTABLE HOIST X IRICONE TUNGCARB. SOUNDING ROD	INDURATED GRAINS ARE DIFFICULT TO SEPARATE WITH STEEL PROBE;	
DESCRIPTIONS MAY INCLUDE COLOR OR COLOR COMBINATIONS (TAN, RED, YELLOW-BROWN, BLUE-GRAY).	CORE BIT SOUNDING ROD VANE SHEAR TEST	DIFFICULT TO BREAK WITH HAMMER.	
MODIFIERS SUCH AS LIGHT, DARK, STREAKED, ETC. ARE USED TO DESCRIBE APPEARANCE.		EXTREMELY INDURATED SHARP HAMMER BLOWS REQUIRED TO BREAK SAMPLE; SAMPLE BREAKS ACROSS GRAINS.	DATE: 8-15-1
		1	I Differ to 15 1

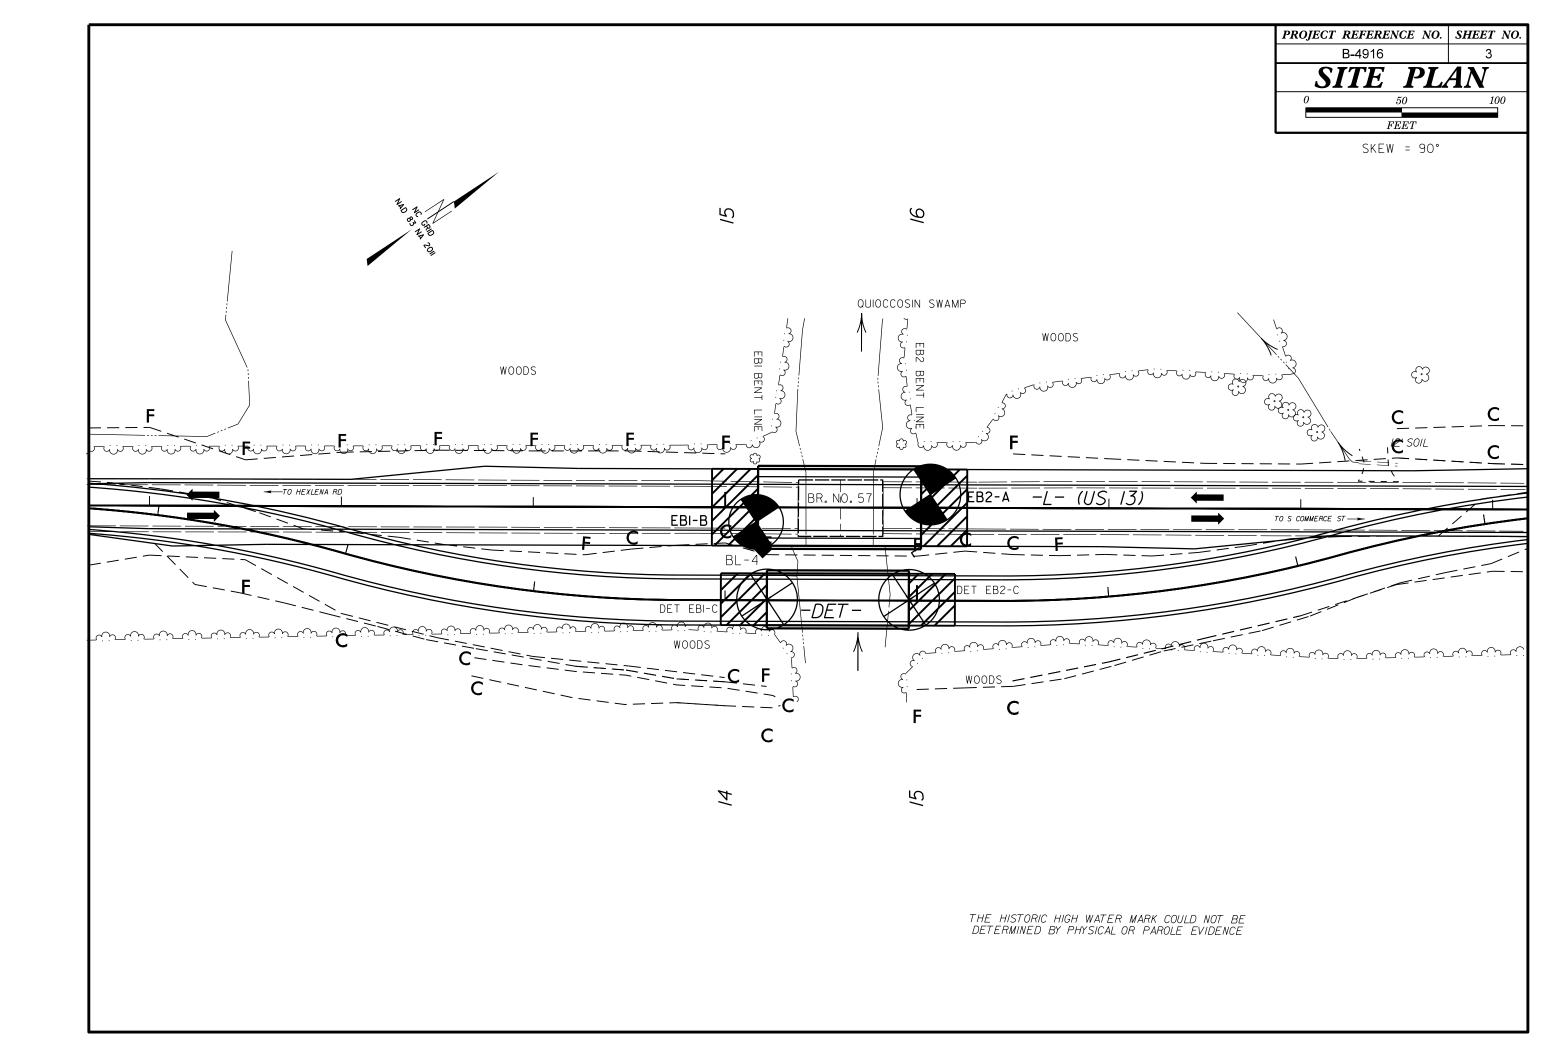


-									PRC	JECT REFERENCE NO B-4916	D. SHEET NO.
 		PPOEME TUPOMOU	- PODIA	VCC P	DO IECTI	D MONC +1-			ROAL	D-4916 DWAY DESIGN NGINEER	HYDRAULICS ENGINEER
		PROFILE THROUGH	BURIN	VGS FI	TOJECIE	D ALONG TLT			Г	INCOMPLE	TE PLANS
										DO NOT USE FOR	7 W ACQUISITION
					-						
									DO	CUMENT NOT C	ONSIDERED FINAL TURES COMPLETED
			·							·¦∀-E	=2
										 	†
		EBI-B I5+I7 6′ RT	 		¦Ef ¦16 ! 7	12-A +07 LT				 	
40		PAYEMENT				PAVEMENT		-			¦ — —
30	VERY LOOSE TO ORANGE SAND, M	OOSE GRAY, TAN, AND DIST (ROADWAY EMBANKMENT) 2	`		/	LOOSE TO MEDIUM DENSE	AN SAND, MO			i ! !	30
	LOOSE TO MEDIUM D FRAGMENTS. MOIST	ENSE CHAY SAND WITH WOOD @ 07/18 TO SATURATED (ALLUVIAL)	- WATE					;			
20		@ -				LOOSE TO MEDIUM DENSE (RAY SAND WI D (ALLUVIAL	TH) 	- <u> </u> -		20
			GRAY AND	TAN SILT	CLAY	WET (ALLUVIAL)				 	1 I 1 I 1 I 1 I 1 I 1 I 1 I 1 I 1 I 1 I
10									-		10
0		MEDIUM STIFF BLUE AND GRA	AY SILTY	AND SAND	CLAY.	WET (YORKTOWN FORMATION	D			 	0
		LOOSE TO MEDIUM DENSE	GRAY SAN	ID. SATUR	ATED (II)	(YORKTOWN FORMATION)			-!	· · · · · · · · · · · · · · ·	
–10		22	_	יייטון אלייטון אונייטון אינייטון אינייטון אינייטון אינייטון אינייטון אינייטון אינייטון אינייטון אינייטון איניי	(1)	TOTAL					-10
	MEDIUM-STIFF-GRAY-STEFF-GEA	Y. WET (YORKTOWN FORMATION)			(E)			 			1 1
–20		8—			\						-20
		VERY STIFF (3) GRA	 Y SANDY C	 LAY. WET		(YORKTOWN FORMATION)	-				
<u>–</u> 30				AND SAT		WADE TOWN TOWN					-30
–40		MEDIUM DENSE TO DEN	E GRAT S	AND - SAI	JRATED (32)	(YORKTOWN FORMATION)			_	 	-40
 			LIMESTON	'	60/0,0	(PEEDEE FORMATION)		!		L	1
–50	DENSE GI	· 	WITH SHE	LL FRAGME	NTS, 35	i	T I ON)				-50
			SILTY_CLA			💸 i i i i	-			 	
<u>–</u> 60		LOOSE GRAY SAND 100-	SATUR		(a) (b) (b)	X					<u>–60</u>
-70			 							 	–70
				 	 		 		† 	L	
-80			 		 				ļ		-80
			 		 				NOTE: CROUNDLINE PROFILE TAKEN FROM BRIDGE SURVEY HYDRAULIC DESIGN REPORT (ALONG -L-	
-90											
100			 		1				NOTE: INFERRED STRATIGRAF THROUGH THE BORINGS WITH PROJECTED ONTO THE PROFIL	E RO¦I H	
_100 13	14	15	1		16	1 1 1	17	; 7	18	1	<u>–100</u>

SOFT GRAY SILTY CLAY, MOIST (ALLUVIAL) DET LEB1-C LA+29G CL LOOSE GRAY SAND. MOIST TO SAURATED (ALLUVIAL) FIAD O NOTE: GROUNDLINE PROFILE ALONG — TAKEN FROM BRIDGE SURVEY AND HYDRAUL I.D DESIGN REPORT DATED 6/27/18			PROFILE	THROUGH	BORINGS	S PROJECTED	ALON	IG -DET-			ROADWA ENGI	T REFERENCE NO. B-4916 Y DESIGN NEER NOT USE FOR R/W	SHEET NO. 5 HYDRAULICS ENGINEER PLANS ACQUISITION
40 SOFT GRAY SILTY CLAY, MOIST (ALLUVIAL) DET F82-C 14-96 CL SOFT GRAY SILTY CLAY, MOIST TO SAURATED (ALLUVIAL) FF AD DET F82-C 14-96 CL SOFT GRAY SILTY CLAY, MOIST TO WET (ALLUVIAL) FF AD NOIL: STCUNDLINE POD IIE ALONG 1- TAKEN FOR BRIDGE SIRVEY AND BRIDGE SIRVEY BRIDGE SIRVEY BRIDGE SIRVEY BRIDGE SIRVEY BRIDGE SIRVEY BRIDGE											DOCU UNLES	S ALL SIGNATUR	ES COMPLETED
30 LOOSE GRAY SAND. MOIST TO SAURATED (ALLUVIAL) ET AD LOOSE GRAY SAND. MOIST TO SAURATED (ALLUVIAL) FIAD NOTE: GROUNDLINE PROFILE ALONG HYDRAULI COSTOR STREET AND NOTE: GROUNDLINE PROFILE ALONG HYDRAULI COSTOR STREET AND HYDRAULI COSTOR FOR TO AND H													
Lidose oray sand. Moist to saurated (ALLUVIAL) FIAD FIAD SOFT GRAY SILTY CLAY, MOIST TO WET ALLUVIAL) LOOSE GRAY SAND. SAURATED (ALLUVIAL) FIAD NOTE: GROUNDLINE PROFILE ALONG -L- TAKEN FROM BRI DOES GRAY FAND GATED 6727/18	40												4
LOOSE GRAY SAND, MOIST TO SAURATED FALLUVIAL) FIAD LOOSE GRAY SAND, SAURATED ALLUVIAL) FIAD NOTE: GROUNDLINE PROFILE ALONG -L- TAKEN FROM BRIDGE SURVEY AND HYDRAULIC DESIGN REPORT DATED 6/27/18	30	SOFT GRAY SILTY CLAY, MOIST (ALLUVIAL)	DET E	EB1+C +22 L		DE	14+96						3
20 FIAD COSE GRAY SAND. SAURATED (ALLUVIAL.) 10 O		LOOSE GRAY SAND, MOIST TO SAURATED (ALL		<u></u>	WATER	SURFACE		SOFT GRAY SIL	TY CLAY,	MOIST TO WET (ALLU)			
	20		Fil.	AD			i i	LOOSE GRAY S	AND, SAU	RATED (ALLUVIAL)			2
NOTE: GROUNDLINE PROFILE ALONG -L- Taken from Bridge Survey and Hydraulic design report dated 6/27/18	10												1.
NOTE: GROUNDLINE PROFILE ALONG -L- Taken from Bridge Survey and Hydraulic design report dated 6/27/18	0												
	-10												
_30	-20							1 1	1	1 1			-2
14 15	-30												_3

GEOTECHNICAL BORING REPORT BORE LOG

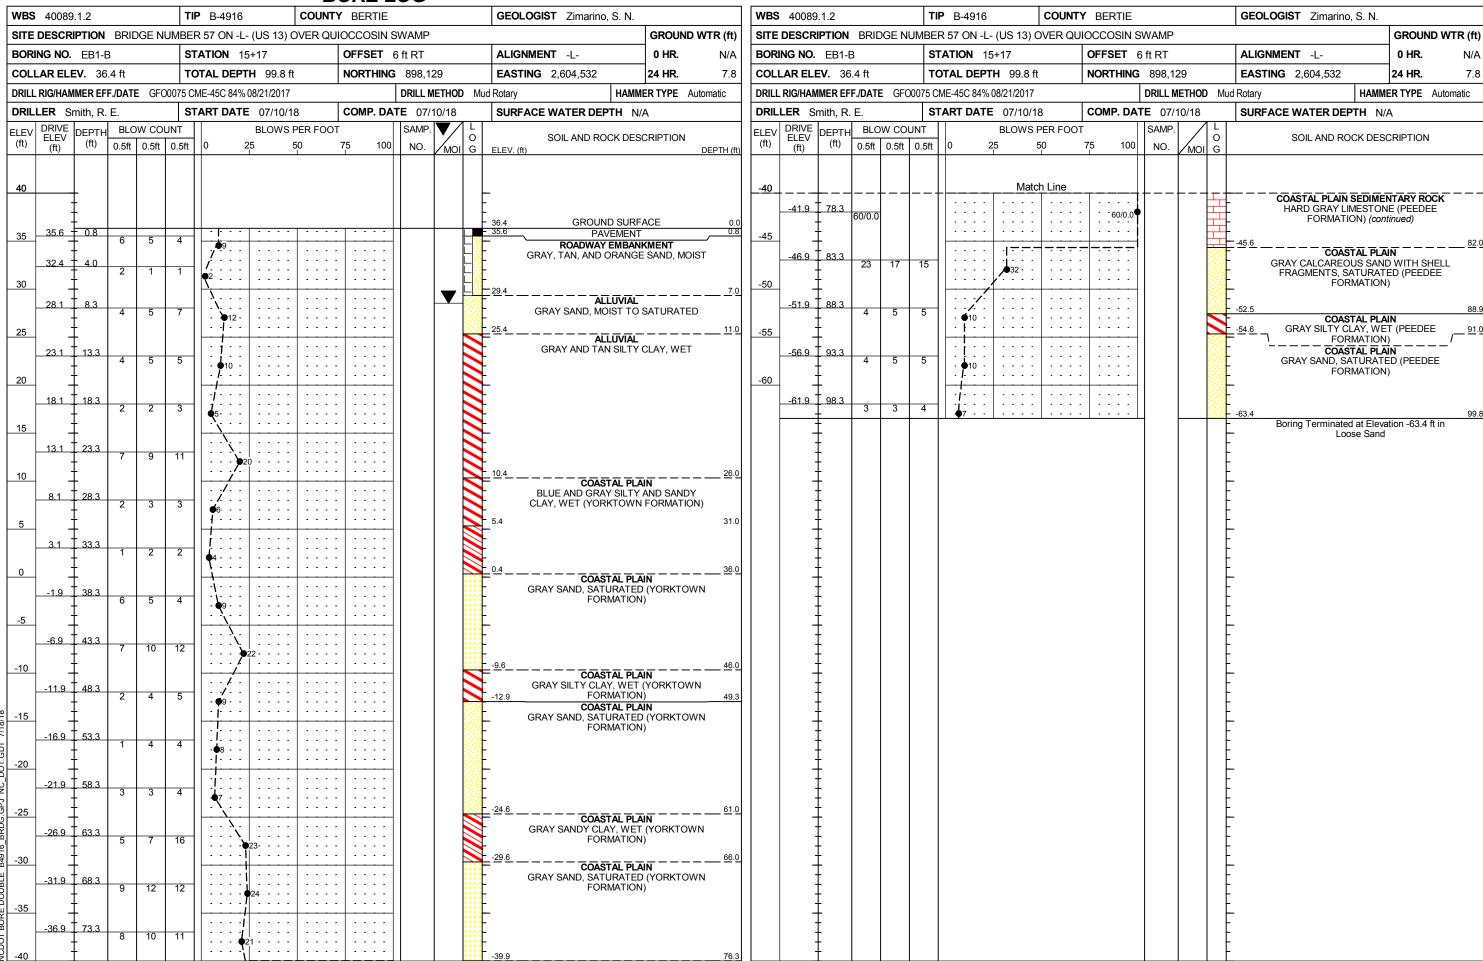

GEOTECHNICAL BORING REPORT BORE LOG

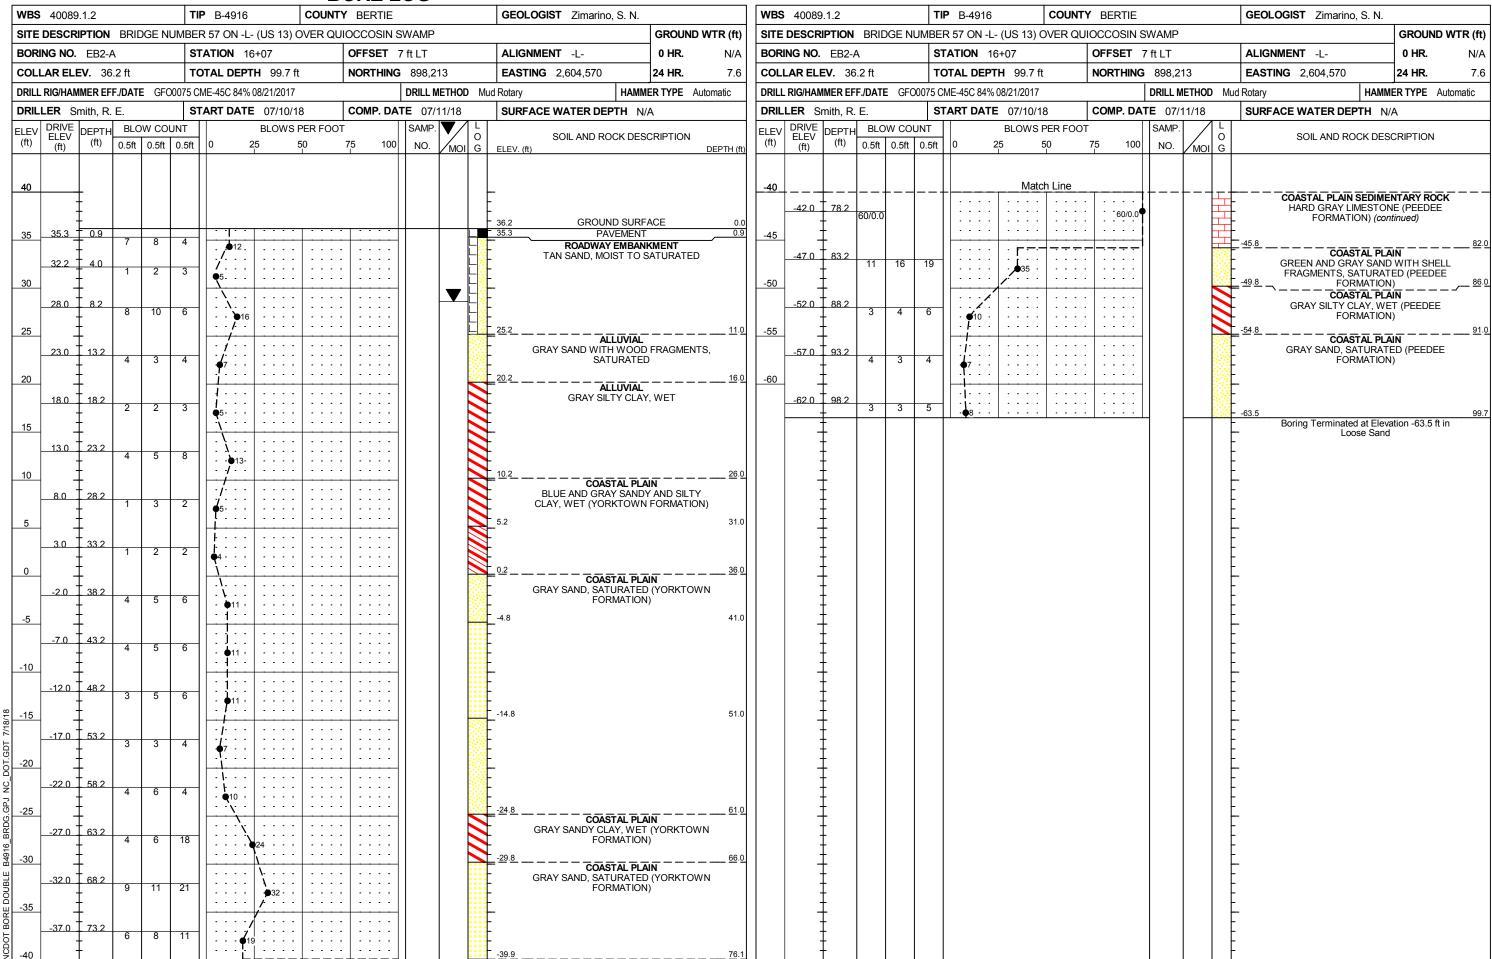

GEOTECHNICAL BORING REPORT BORE LOG

BORE L	OG						
WBS 40089.1.2 TIP B-4916 COUNTY BERTIE	GEOLOGIST Zimarino, S. N.		WBS 40089.1.2	TIP B-4916 COUNT	TY BERTIE	GEOLOGIST Zimarino, S. N.	
SITE DESCRIPTION BRIDGE NUMBER 57 ON -L- (US 13) OVER QUIOCOSSIN SWAMP GROUN			SITE DESCRIPTION BRIDGE NUI	IMBER 57 ON -L- (US 13) OVER QU	JIOCOSSIN SWAMP		GROUND WTR (ft)
BORING NO. DET EB1-C STATION 14+22 OFFSET (CL ALIGNMENT -DET-	0 HR. N/A	BORING NO. DET EB2-C	STATION 14+96	OFFSET CL	ALIGNMENT -DET-	0 HR. N/A
COLLAR ELEV. 31.9 ft TOTAL DEPTH 6.0 ft NORTHING	898,112 EASTING 2,604,568	24 HR. FIAD	COLLAR ELEV. 28.6 ft	TOTAL DEPTH 6.0 ft	NORTHING 898,173	EASTING 2,604,609	24 HR. FIAD
DRILL RIG/HAMMER EFF./DATE N/A	DRILL METHOD Hand Auger HAMM	IER TYPE N/A	DRILL RIG/HAMMER EFF./DATE N/A		DRILL METHOD Hand Auger HAMMER TYPE		
	SURFACE WATER DEPTH N/	/A	DRILLER N/A	START DATE 07/13/18	COMP. DATE 07/13/18	SURFACE WATER DEPTH N	A
ELEV (ft) DRIVE (ELEV (ft)) DEPTH (ft) BLOW COUNT (D.5ft) BLOW S PER FOOT (D.5ft) 0 25 50 75 100	SAMP. L O SOIL AND ROCK DES	CRIPTION DEPTH (ft)	ELEV CHI	NT BLOWS PER FOO 0.5ft 0 25 50	75 100 NO. MOI	C SOIL AND ROCK DES	CRIPTION
35			30			- 28.6	0.0
35 30 30 30 30 30 30 30 30 30 30 30 30 30	31.9 ALLUVIAL 29.4 SOFT GRAY SILTY CL (ALLUVIAL) ALUVIAL LOOSE GRAY SAND, SATURATED (ALL Boring Terminated at Elev Loose Sand	AY, MOIST 2.5 MOIST TO UVIAL) ration 25.9 ft In	25			28.6 ALLUVIAL SOFT GRAY SILTY CLA' WET (ALLUVIA) 24.1 ALLUVIAL LOOSE GRAY SAND, S Boring Terminated at Elev Loose Sand	4.5 ATURATED ation 22.6 ft In
6 - DET.GPJ NC_DC	- - - - - - - - -						
BLE B4916_BRD						<u>-</u>	
NCDOT BORE DOU!	- - - - - -						